

APPLICATION DETAILS - NEW CONSTRUCTION ELEVATION VIEWS



STONEDEKS
SILCA SYSTEM

STONEDEKS / SILCA SYSTEM


356 E. MARYLAND AVE

SEBRING, OHIO 44672

PHONE: (330) 821-1585


www.stonedeks.com

CHOICE OF NATURAL STONE,
BRICK, PAVERS AND
CONVENTIONAL AND
ENGINEERED FLOORING
PRODUCTS

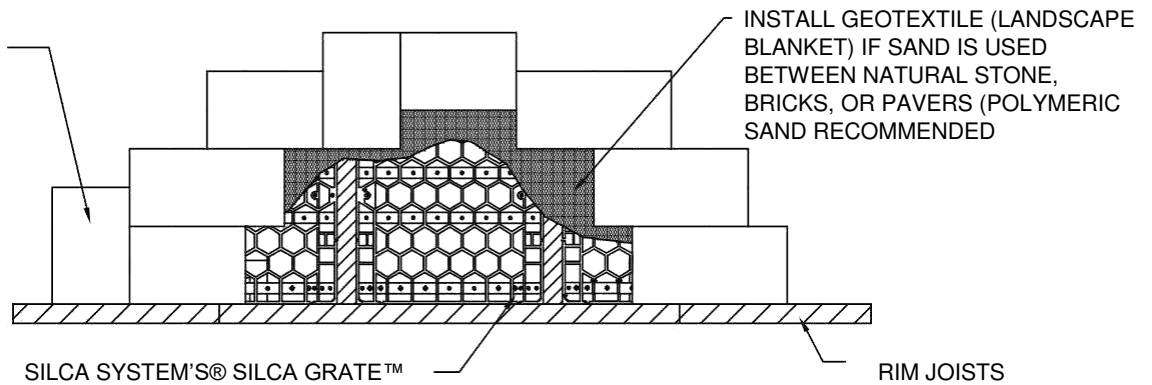

PLAN VIEW

CHOICE OF NATURAL
STONE, BRICK, PAVERS
AND CONVENTIONAL
AND ENGINEERED
FLOORING PRODUCTS

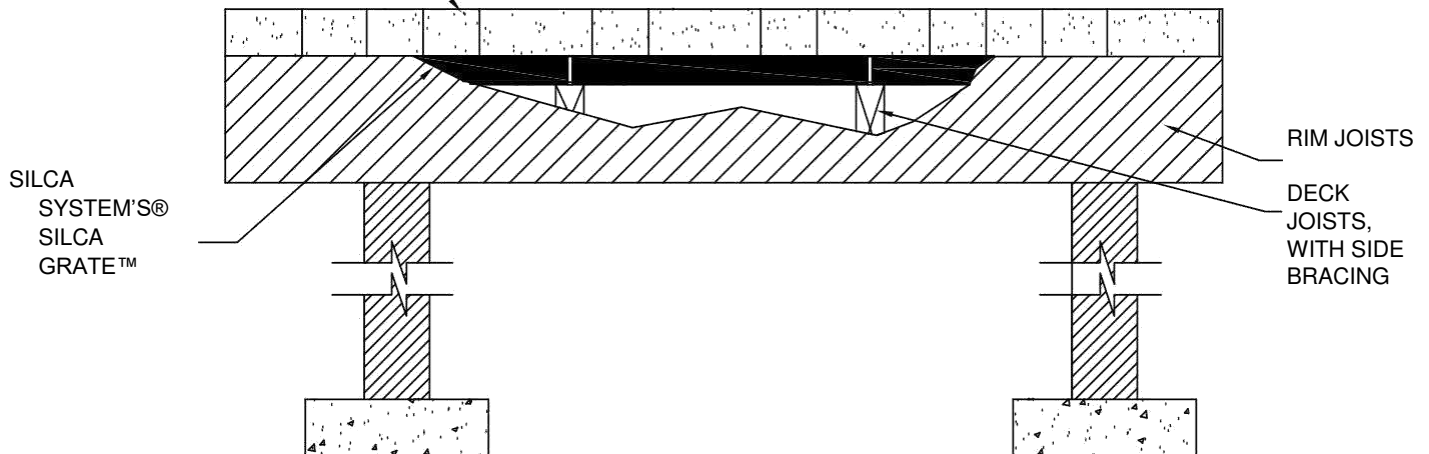

FRONT ELEVATION

NOTES:

1. INSTALLATION TO BE COMPLETED IN ACCORDANCE WITH MANUFACTURER'S SPECIFICATIONS.
2. DO NOT SCALE DRAWING.
3. THIS DRAWING IS INTENDED FOR USE BY ARCHITECTS, ENGINEERS, CONTRACTORS, CONSULTANTS AND DESIGN PROFESSIONALS FOR PLANNING PURPOSES ONLY. THIS DRAWING MAY NOT BE USED FOR CONSTRUCTION.
4. FOR PRODUCT AND COMPANY INFORMATION VISIT WWW.STONEDEKS.COM OR CALL 330-821-1585